


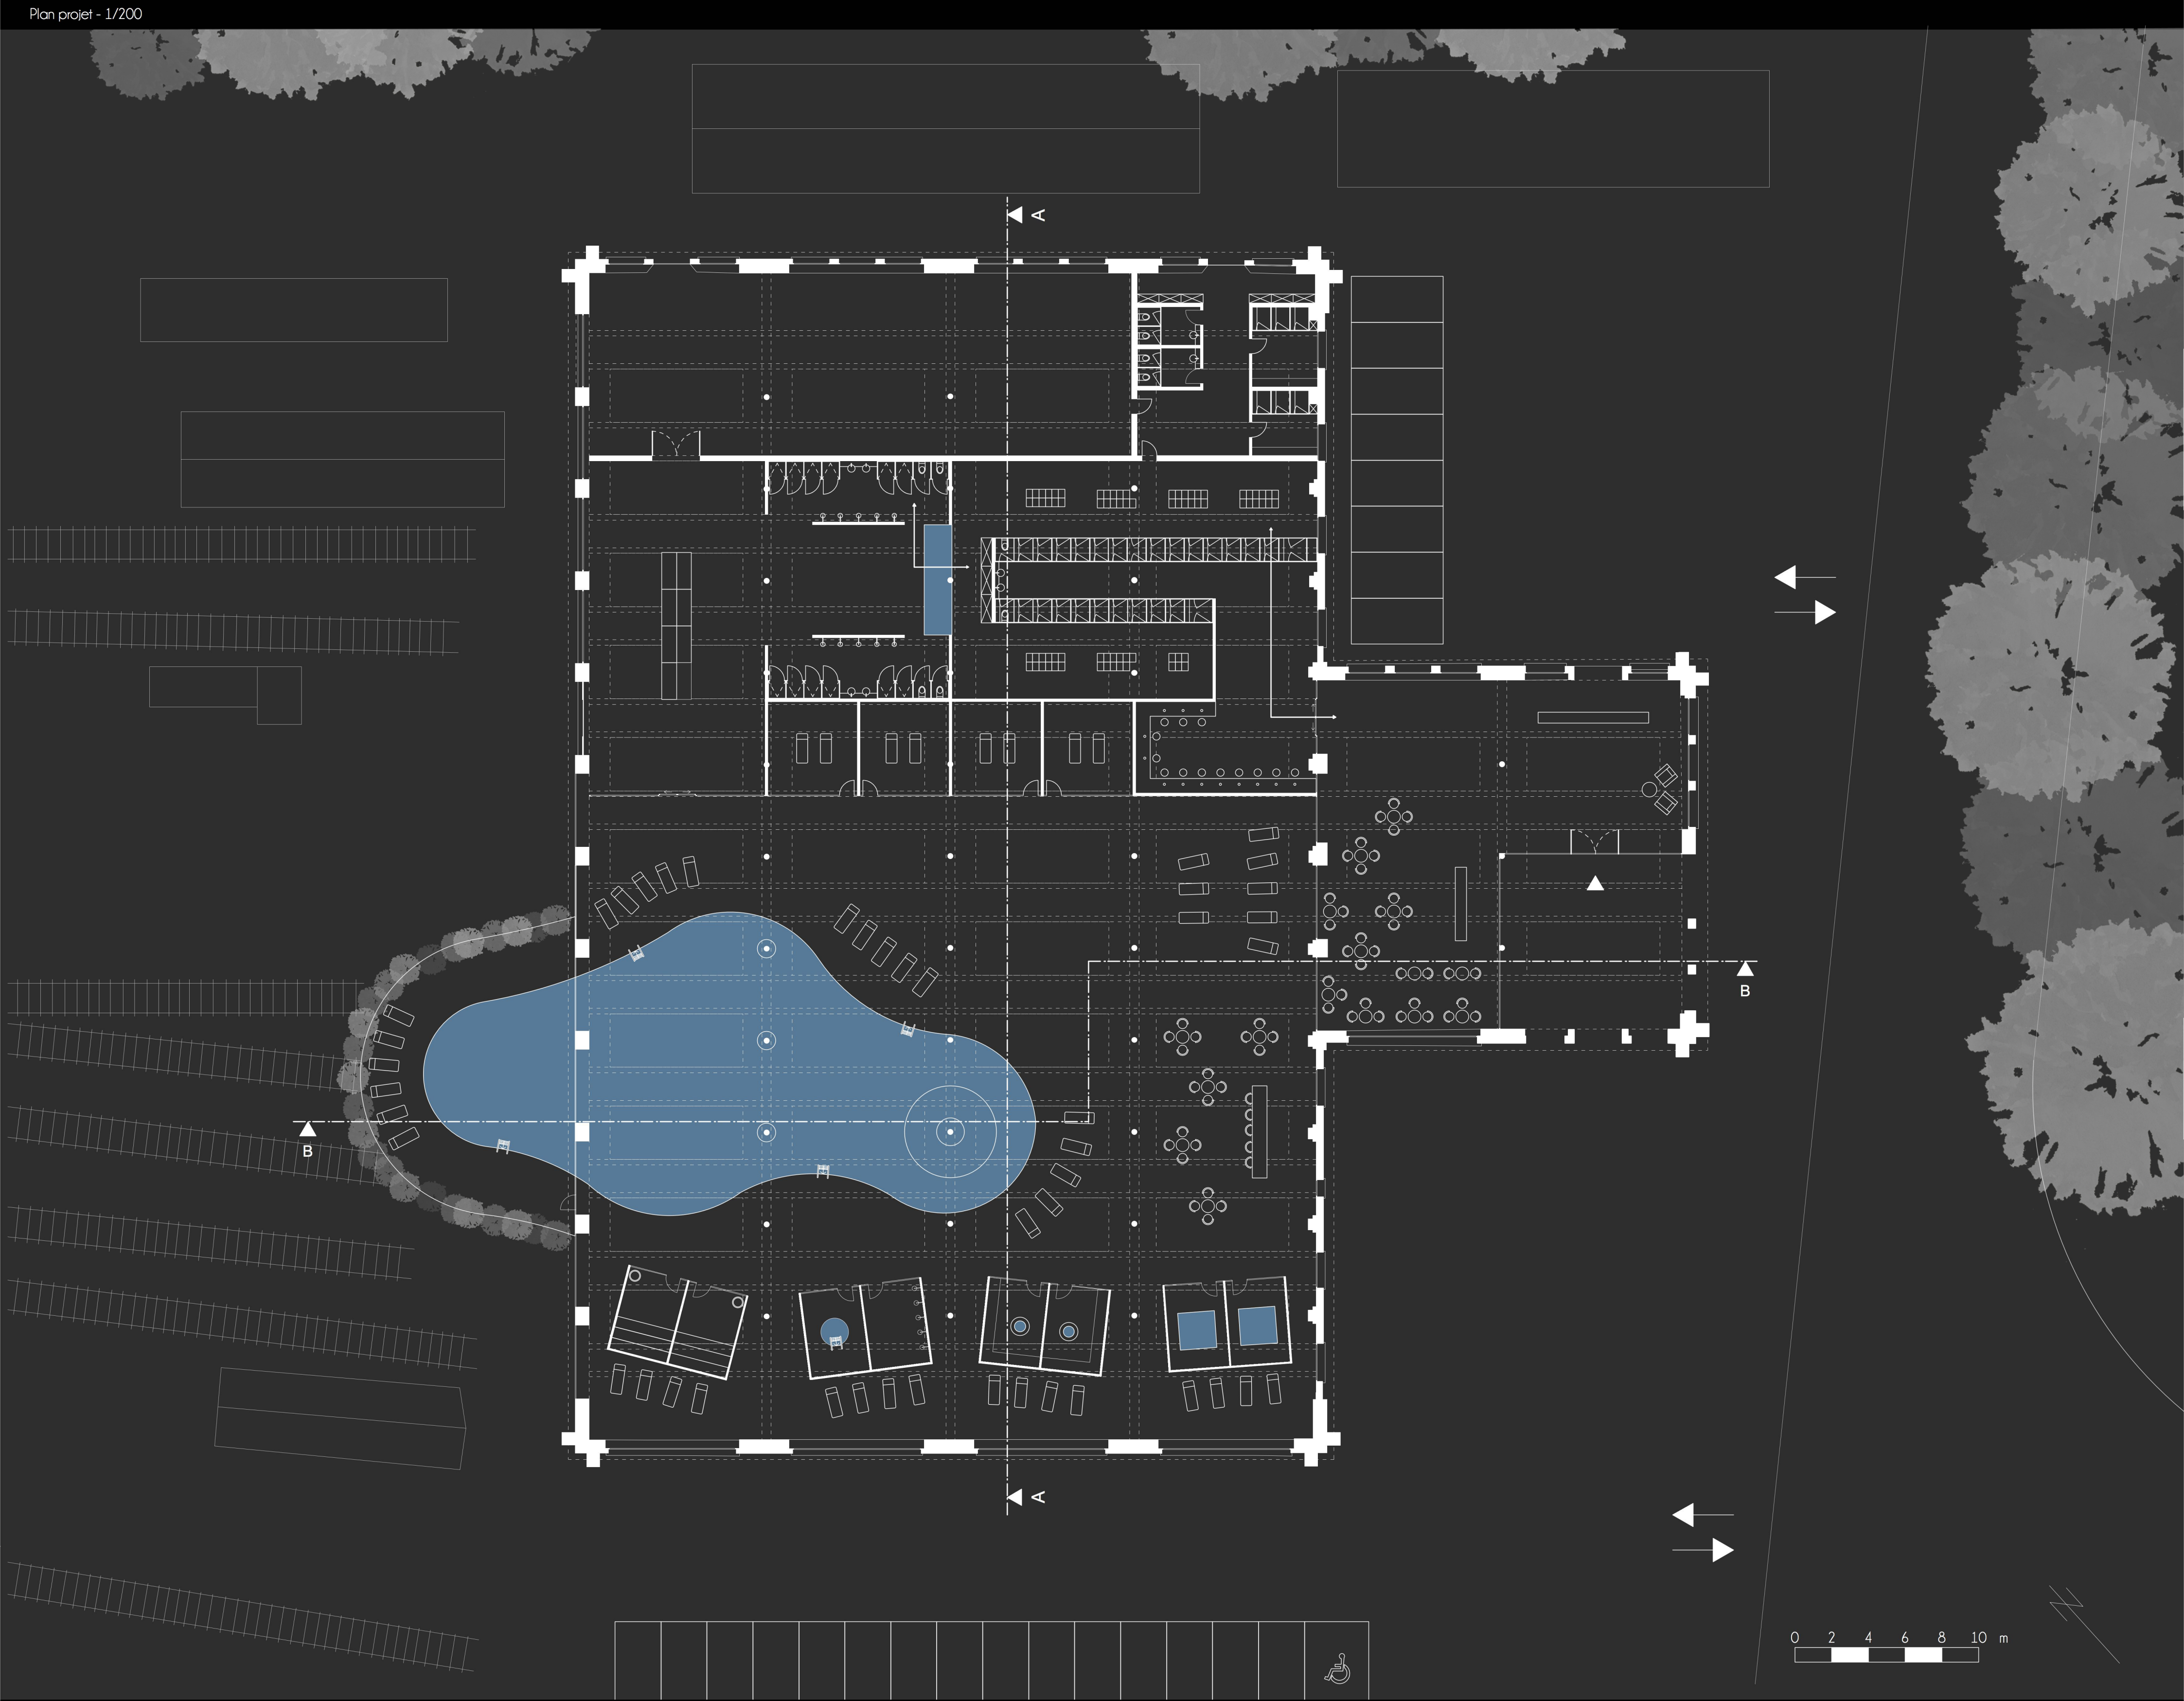

Coupes AA & BB - 1/200

